


*Plan of Albina Machine Shop.
Location of Machinery.*

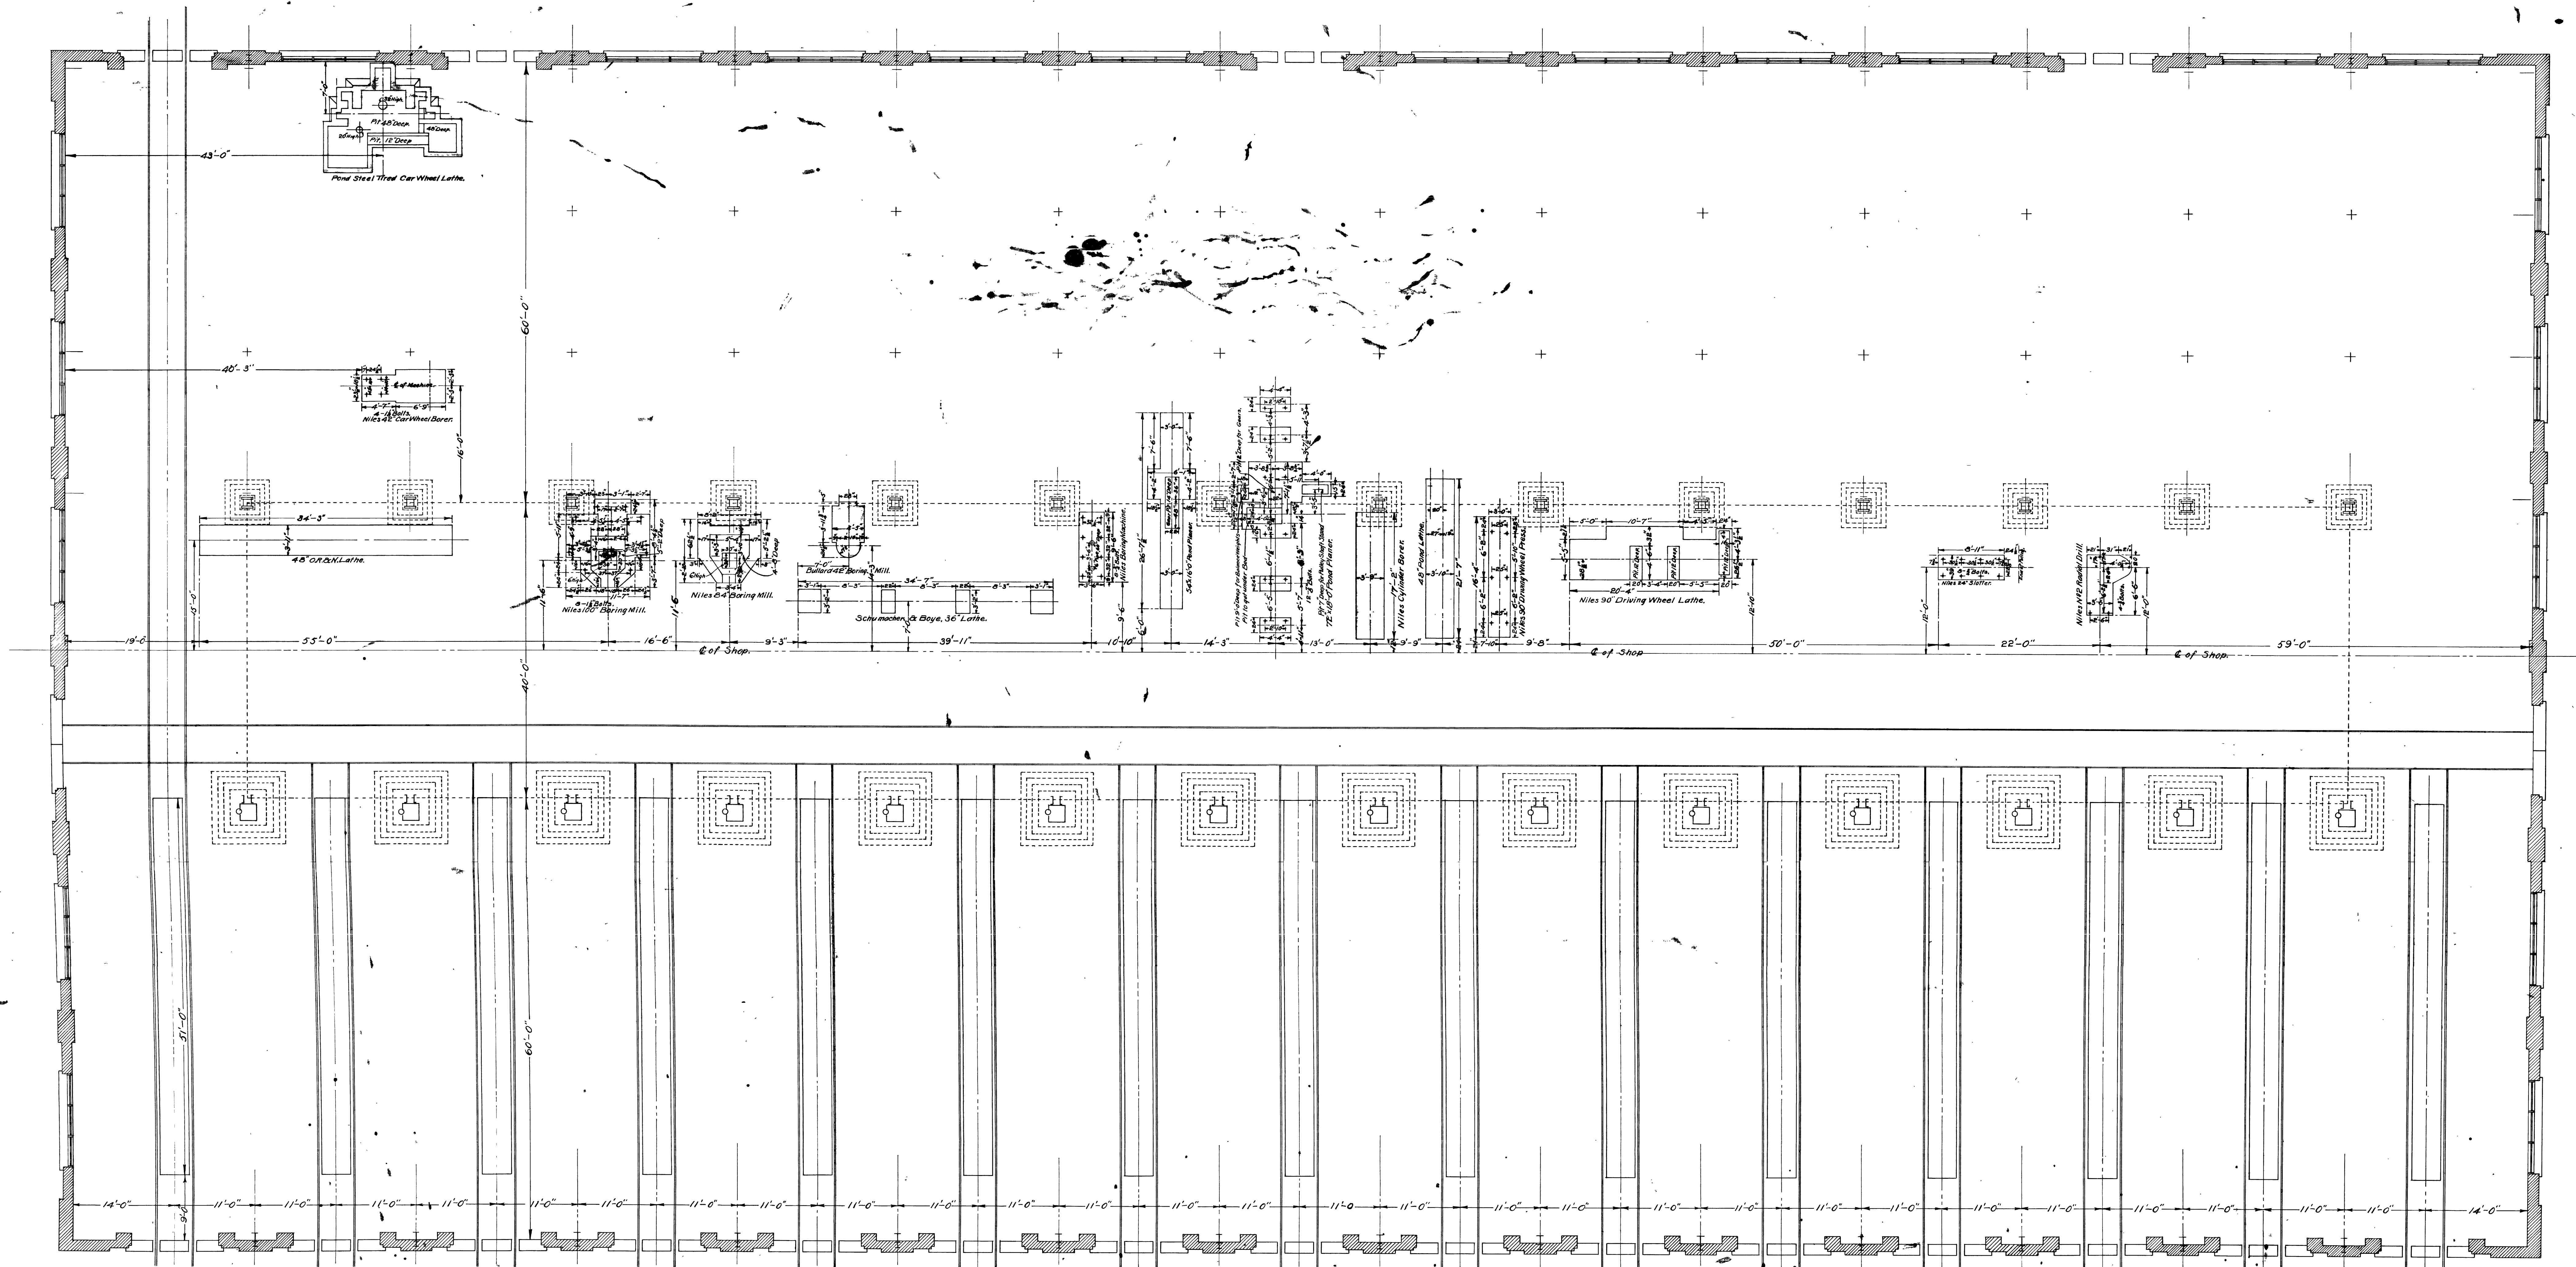

Albina

J
2761