


STORAGE TANK

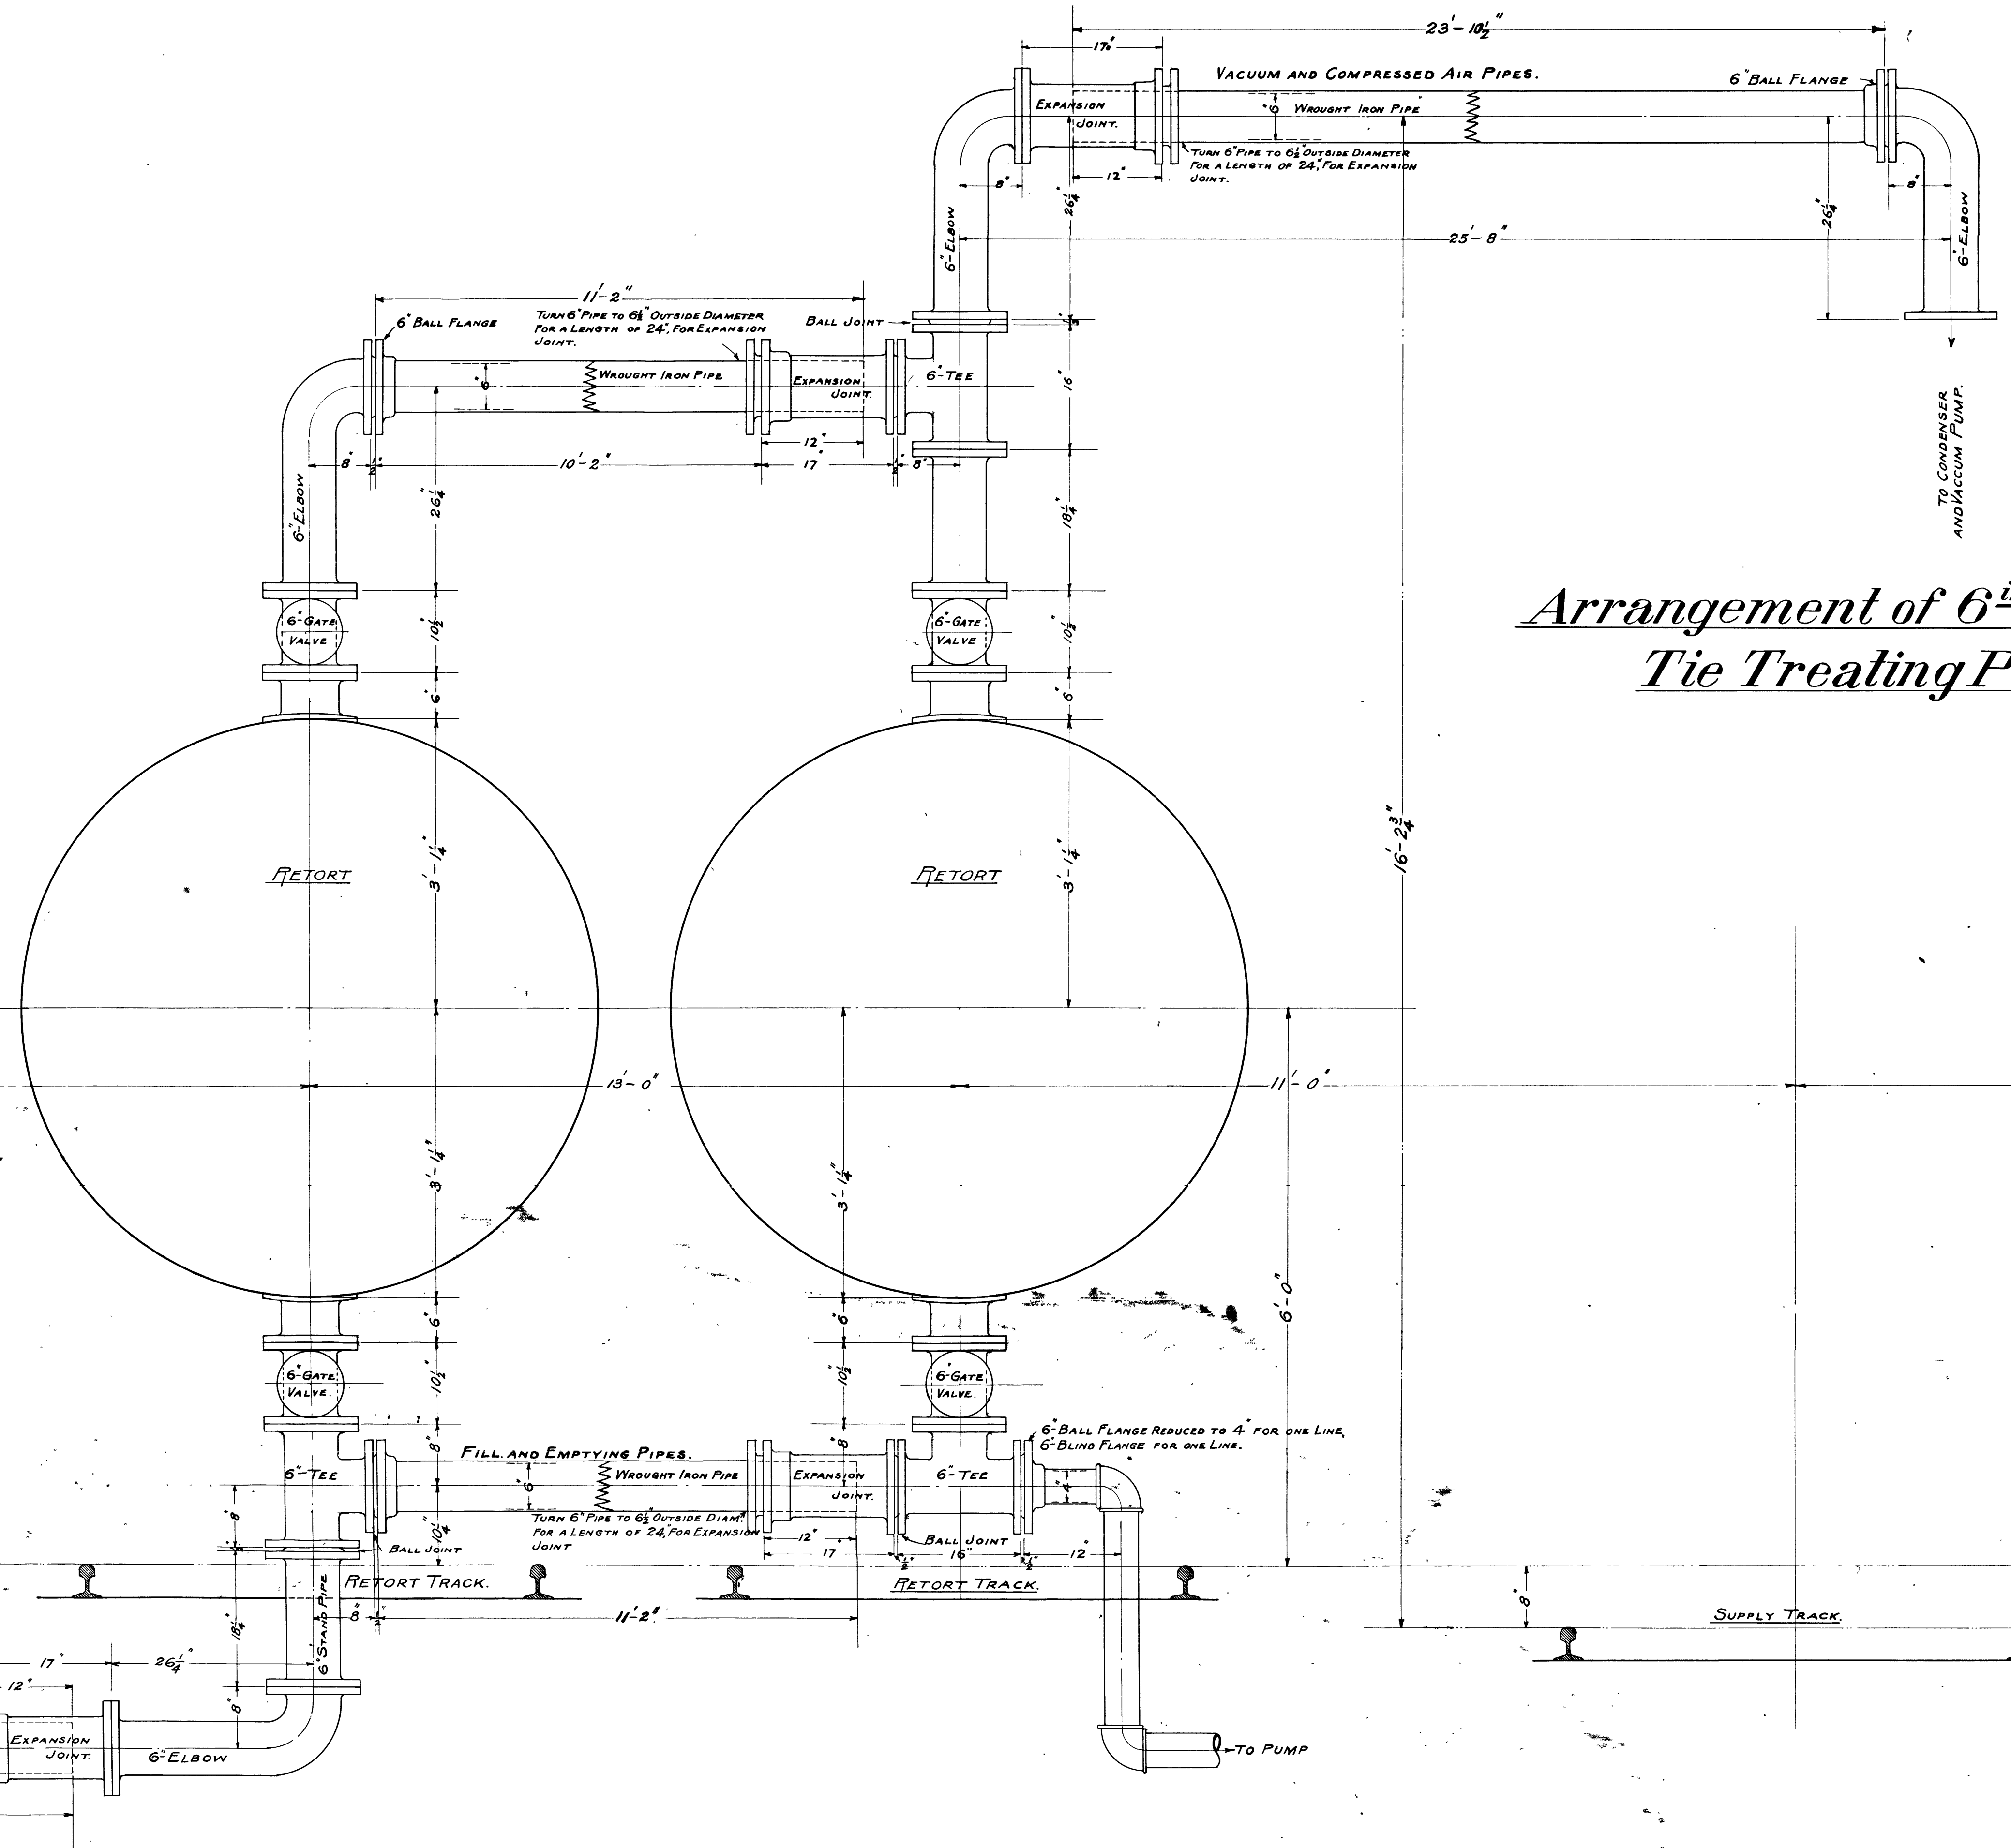

Arrangement of 6ⁱⁿ Piping Tie Treating Plant

