


USED ON
 LOCO'S
 CLASSES
 2709-
 2715

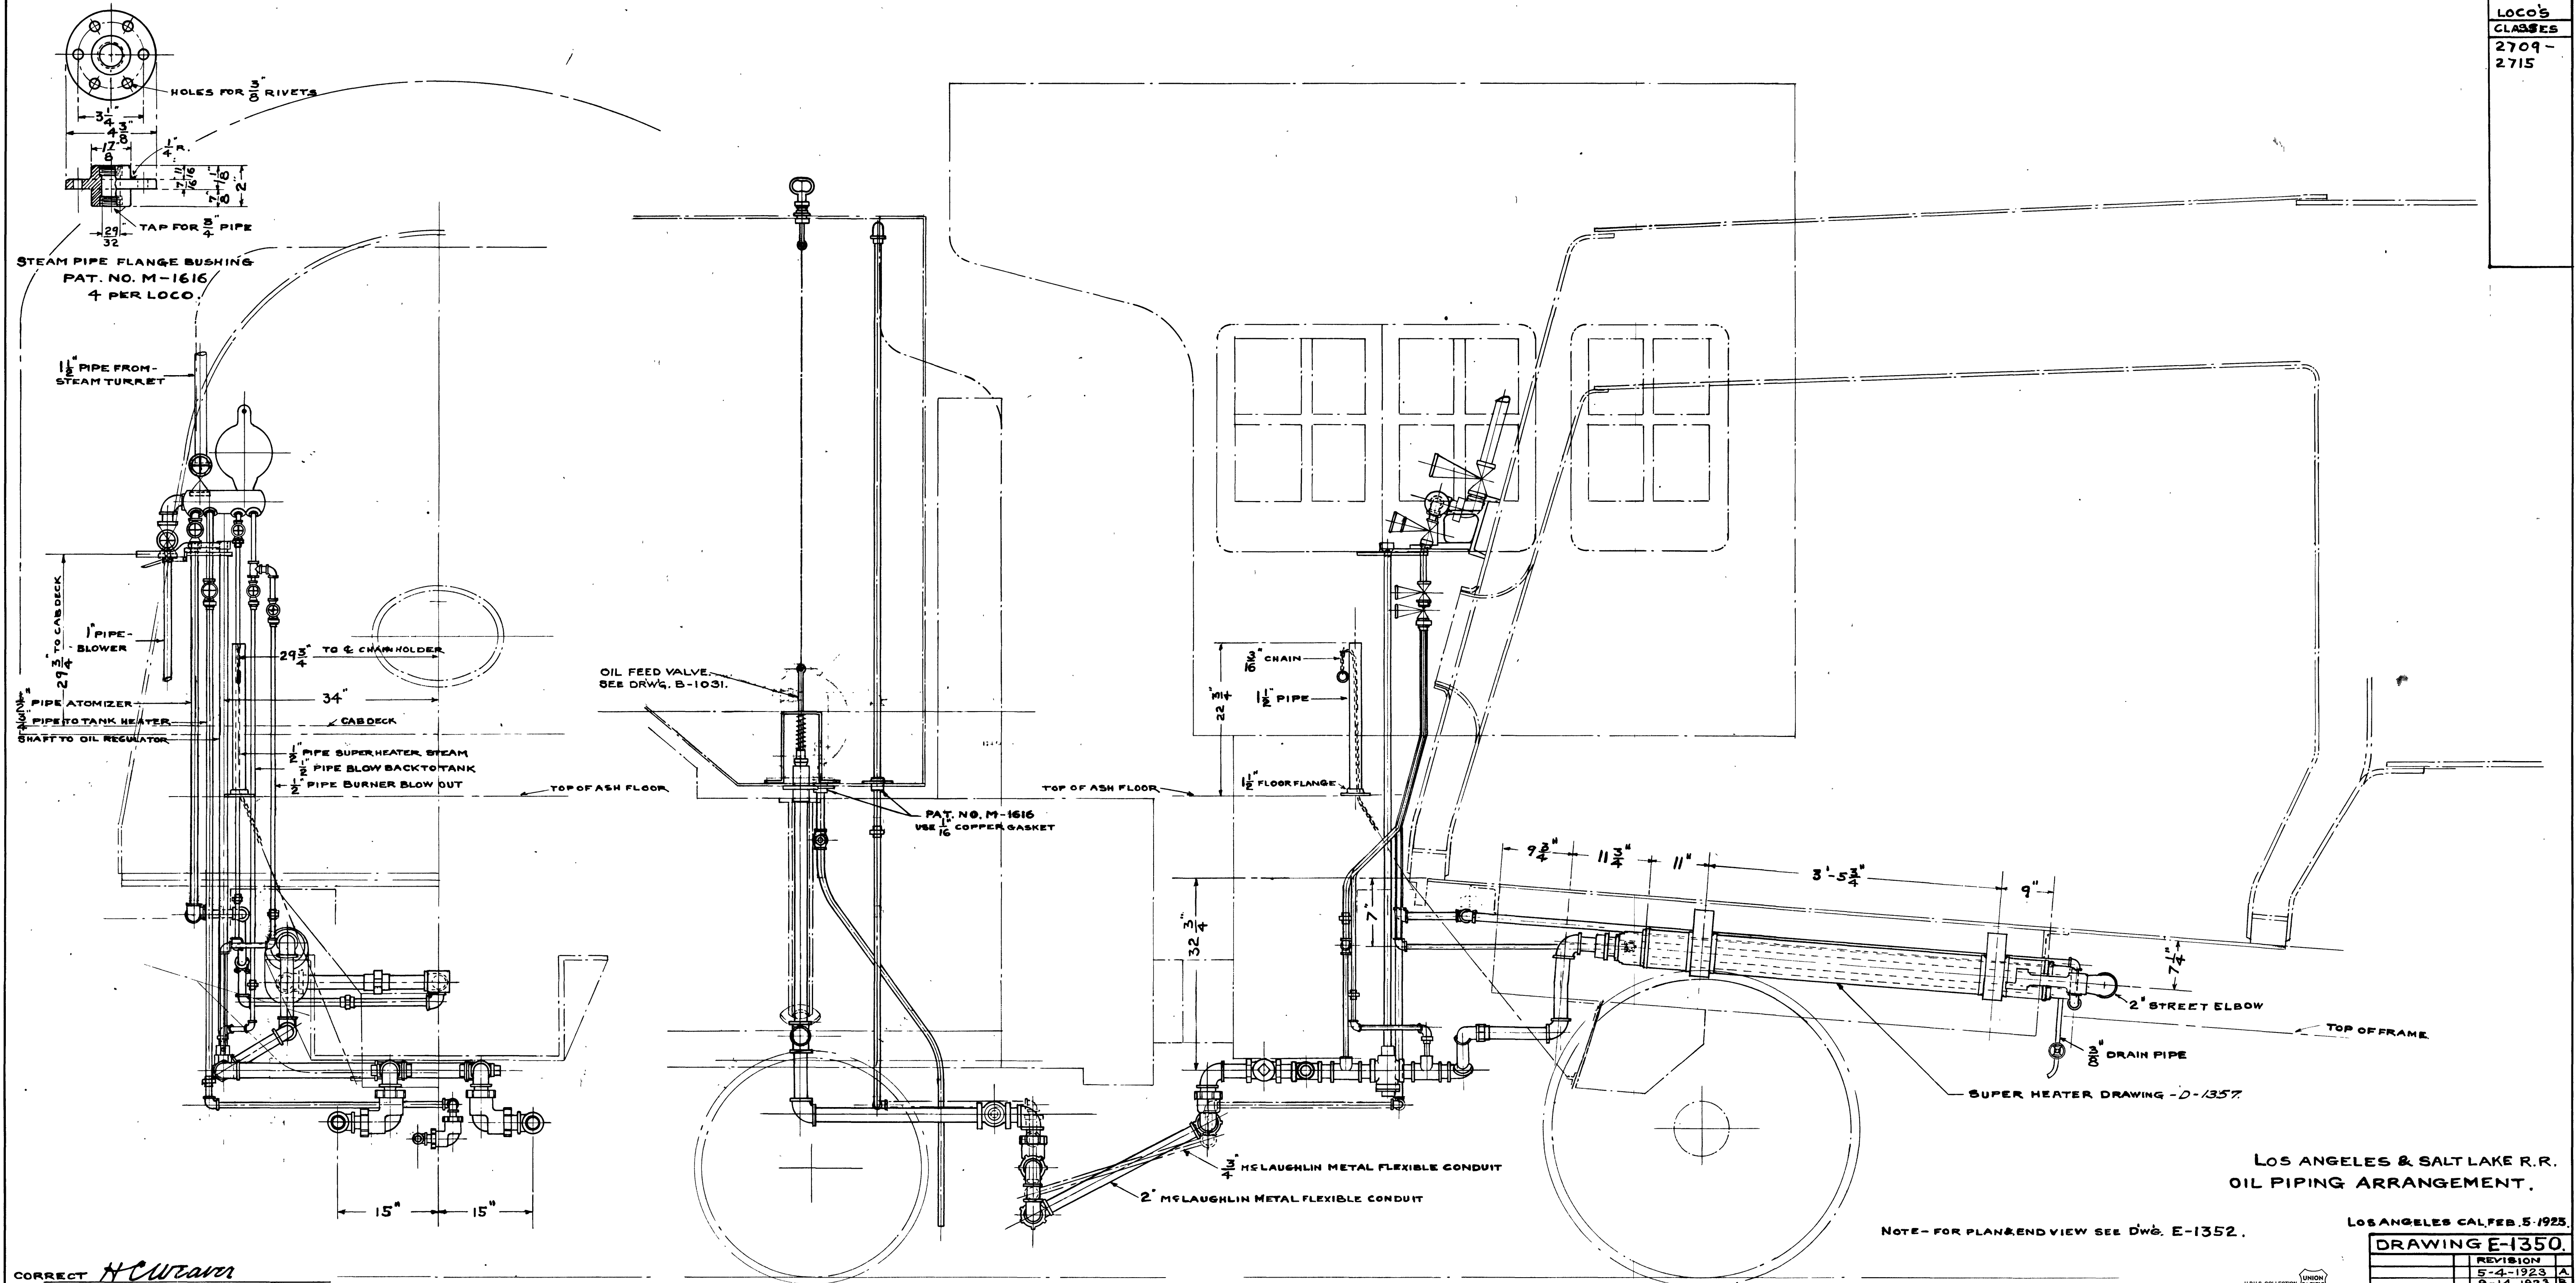

CORRECT *H. Curran*
 MECH. ENGR.
 APPROVED *[Signature]*
 SVT. M. P. & M.

NOTE - FOR PLAN & END VIEW SEE DRWG. E-1352.

LOS ANGELES & SALT LAKE R.R.
 OIL PIPING ARRANGEMENT.

LOS ANGELES CAL. FEB. 5. 1923.

DRAWING E-1350.

REVISION	DATE	BY
5-4-1923	A.	
9-14-1923	B.	
12-13-1923	C.	
2-19-1924	D.	

